


2835 S Commerce Way, Ogden UT 84403
Tax # 15-162-0019



Web AppBuilder for ArcGIS
Esri, HERE, iPC | Microsoft |

Parcels

World Transportation

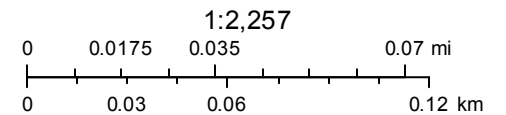

Esri, HERE, Garmin, © OpenStreetMap contributors
Source: Esri, DigitalGlobe, GeoEye, Earthstar Geographics, CNES/Airbus

OGDEN COMMERCIAL & INDUSTRIAL PARK PLAT E AMD.

LOTS 72-82, 84-87

AMENDED LOT 84

IN OGDEN CITY

TAXING UNIT: 25

OGDEN COMM &
IND. PARK PLAT "M"

SEE PAGE 370

2800 SOUTH ST.

WEST

1900 WEST


SEE BELOW
AT LEFT

SEE PAGE 159

SEE ABOVE AT RIGHT

SEE PAGE 103

SCALE 1"=100'

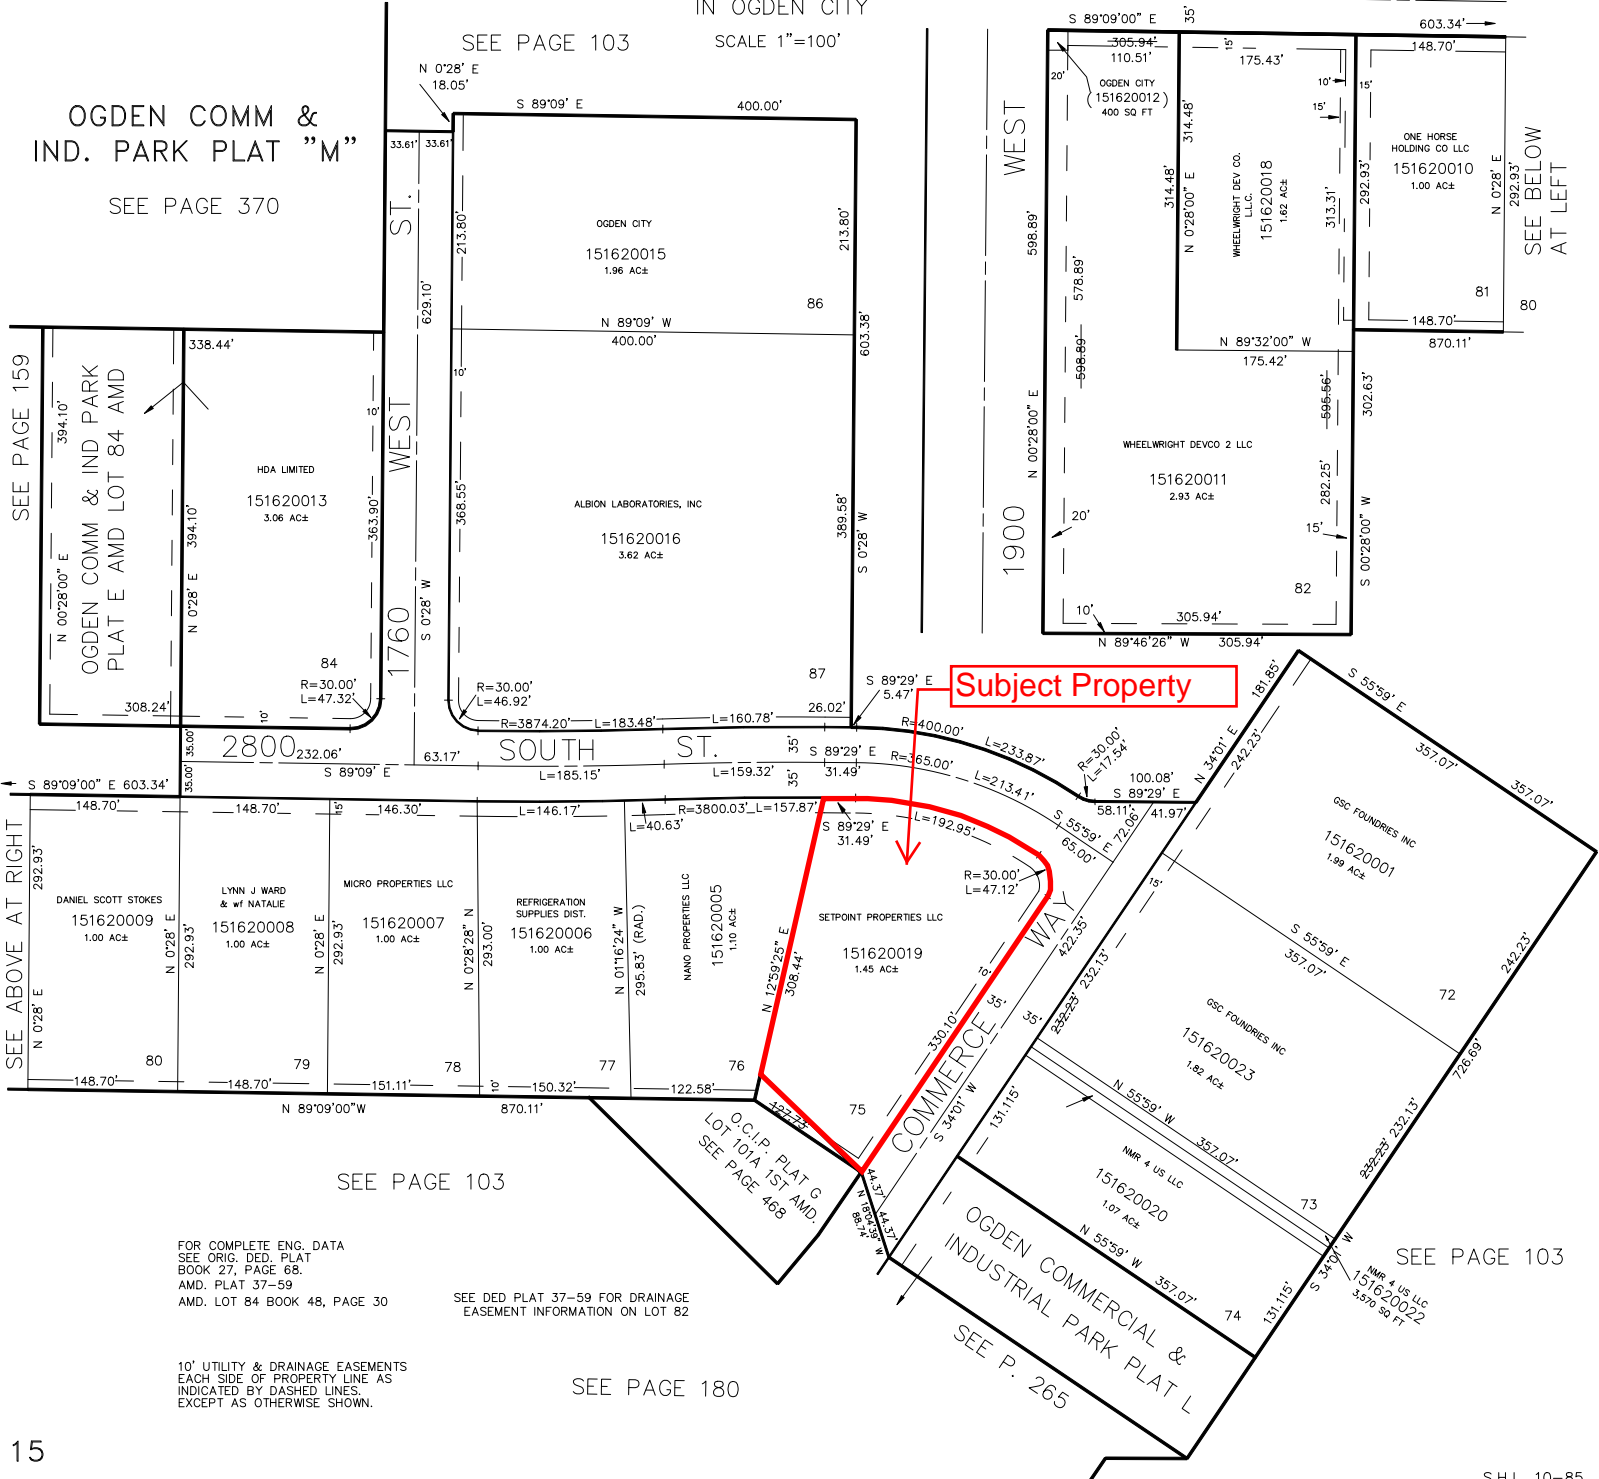

Subject Property

FOR COMPLETE ENG. DATA
SEE ORIG. DED. PLAT
BOOK 27, PAGE 68.
AMD. PLAT 37-59
AMD. LOT 84 BOOK 48, PAGE 30

SEE DED PLAT 37-59 FOR DRAINAGE
EASEMENT INFORMATION ON LOT 82

10' UTILITY & DRAINAGE EASEMENTS
EACH SIDE OF PROPERTY LINE AS
INDICATED BY DASHED LINES,
EXCEPT AS OTHERWISE SHOWN.

SEE PAGE 180

SEE PAGE 103

OGDEN COMMERCIAL &
INDUSTRIAL PARK PLAT L
SEE P. 265