

458 40th St, South Ogden UT 84403

Tax # 05-135-0021




Web AppBuilder for ArcGIS
Microsoft | Esri, HERE, IFC |

Parcels

World Transportation

1:1,128

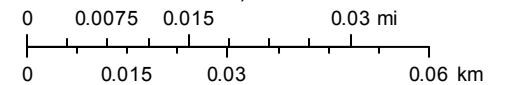

Esri, HERE, Garmin, © OpenStreetMap contributors
Source: Esri, DigitalGlobe, GeoEye, Earthstar Geographics, CNES/Airbus


PART OF THE S.E. 1/4, SEC. 5, T.5N., R.1W., S.L.B. & M.
BLOCKS 48 & 49 LAKE VIEW ADDITION

IN SOUTH OGDEN CITY

TAXING UNIT: 27

SCALE 1" = 50'

SEE PAGE 131

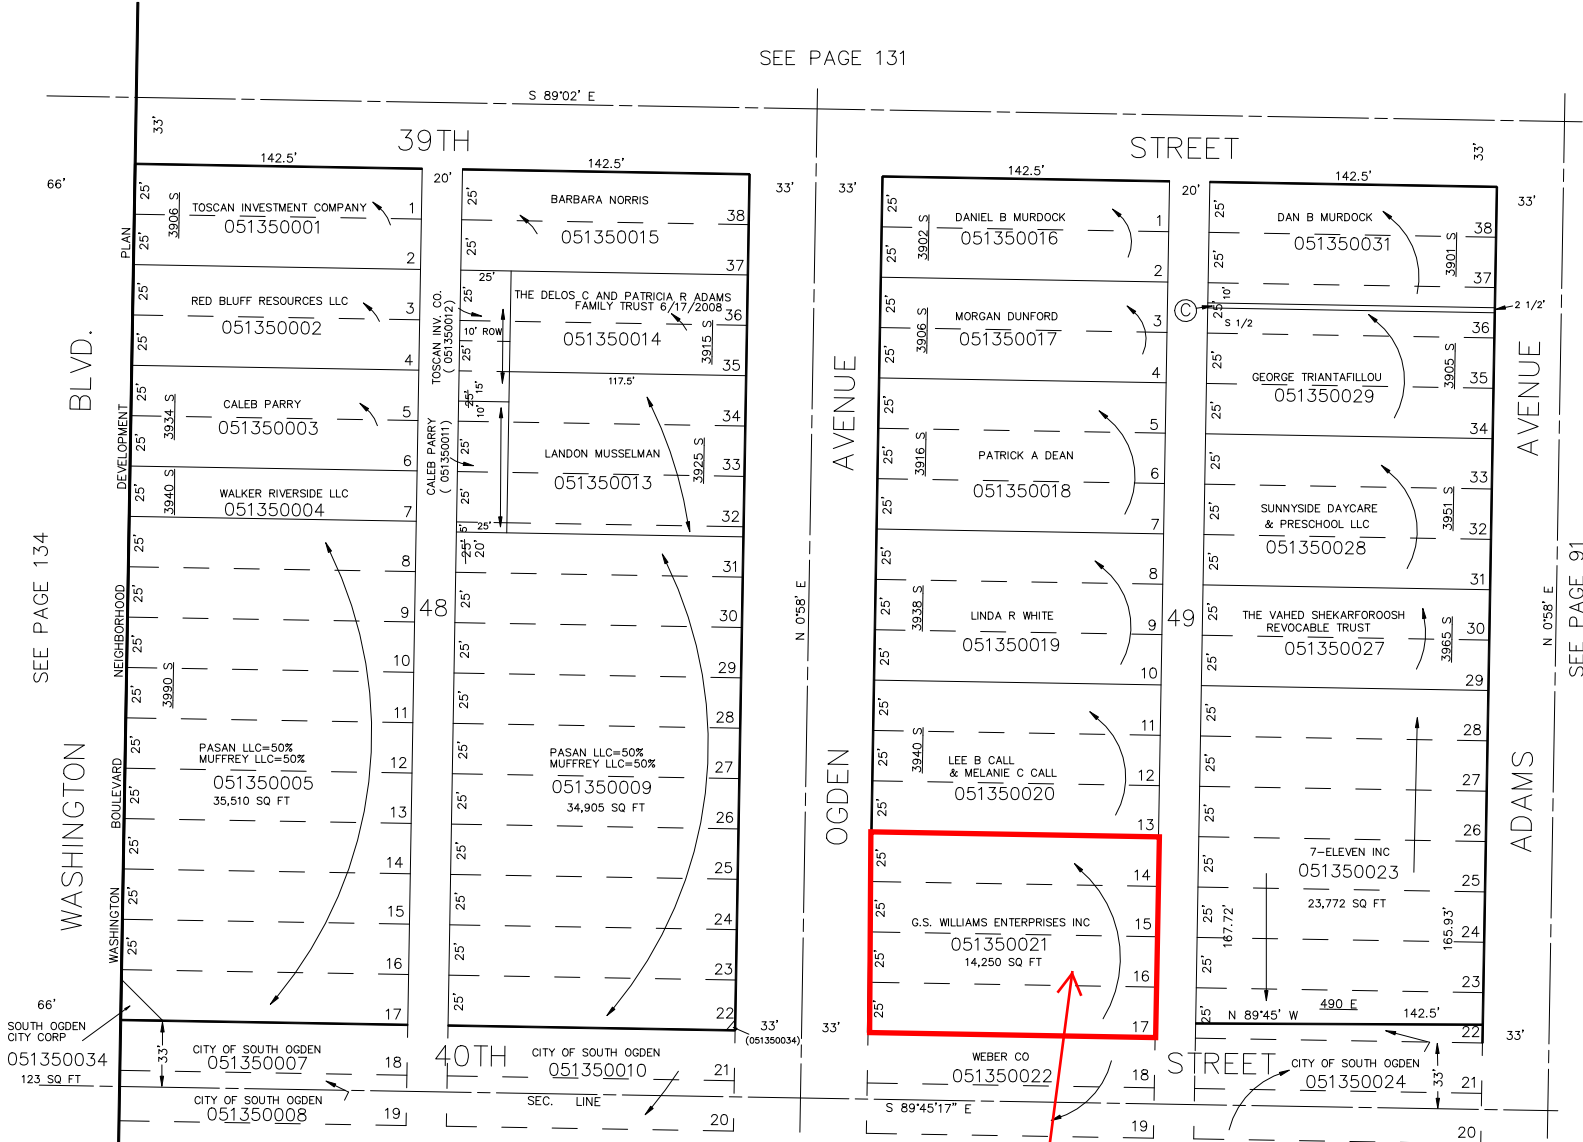

SEE PAGE 134

SEE PAGE 91

SEE BOOK 6, PAGE 19

C
 COUNTY OF WEBER
 051350030

FOR COMPLETE ENG DATA SEE ORIGINAL DEDICATION PLAT IN BOOK 5, PAGE 5 OF RECORDS.